

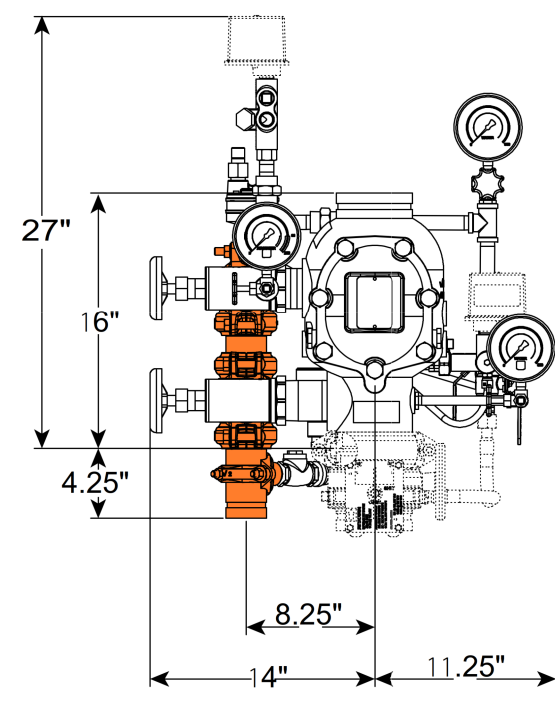
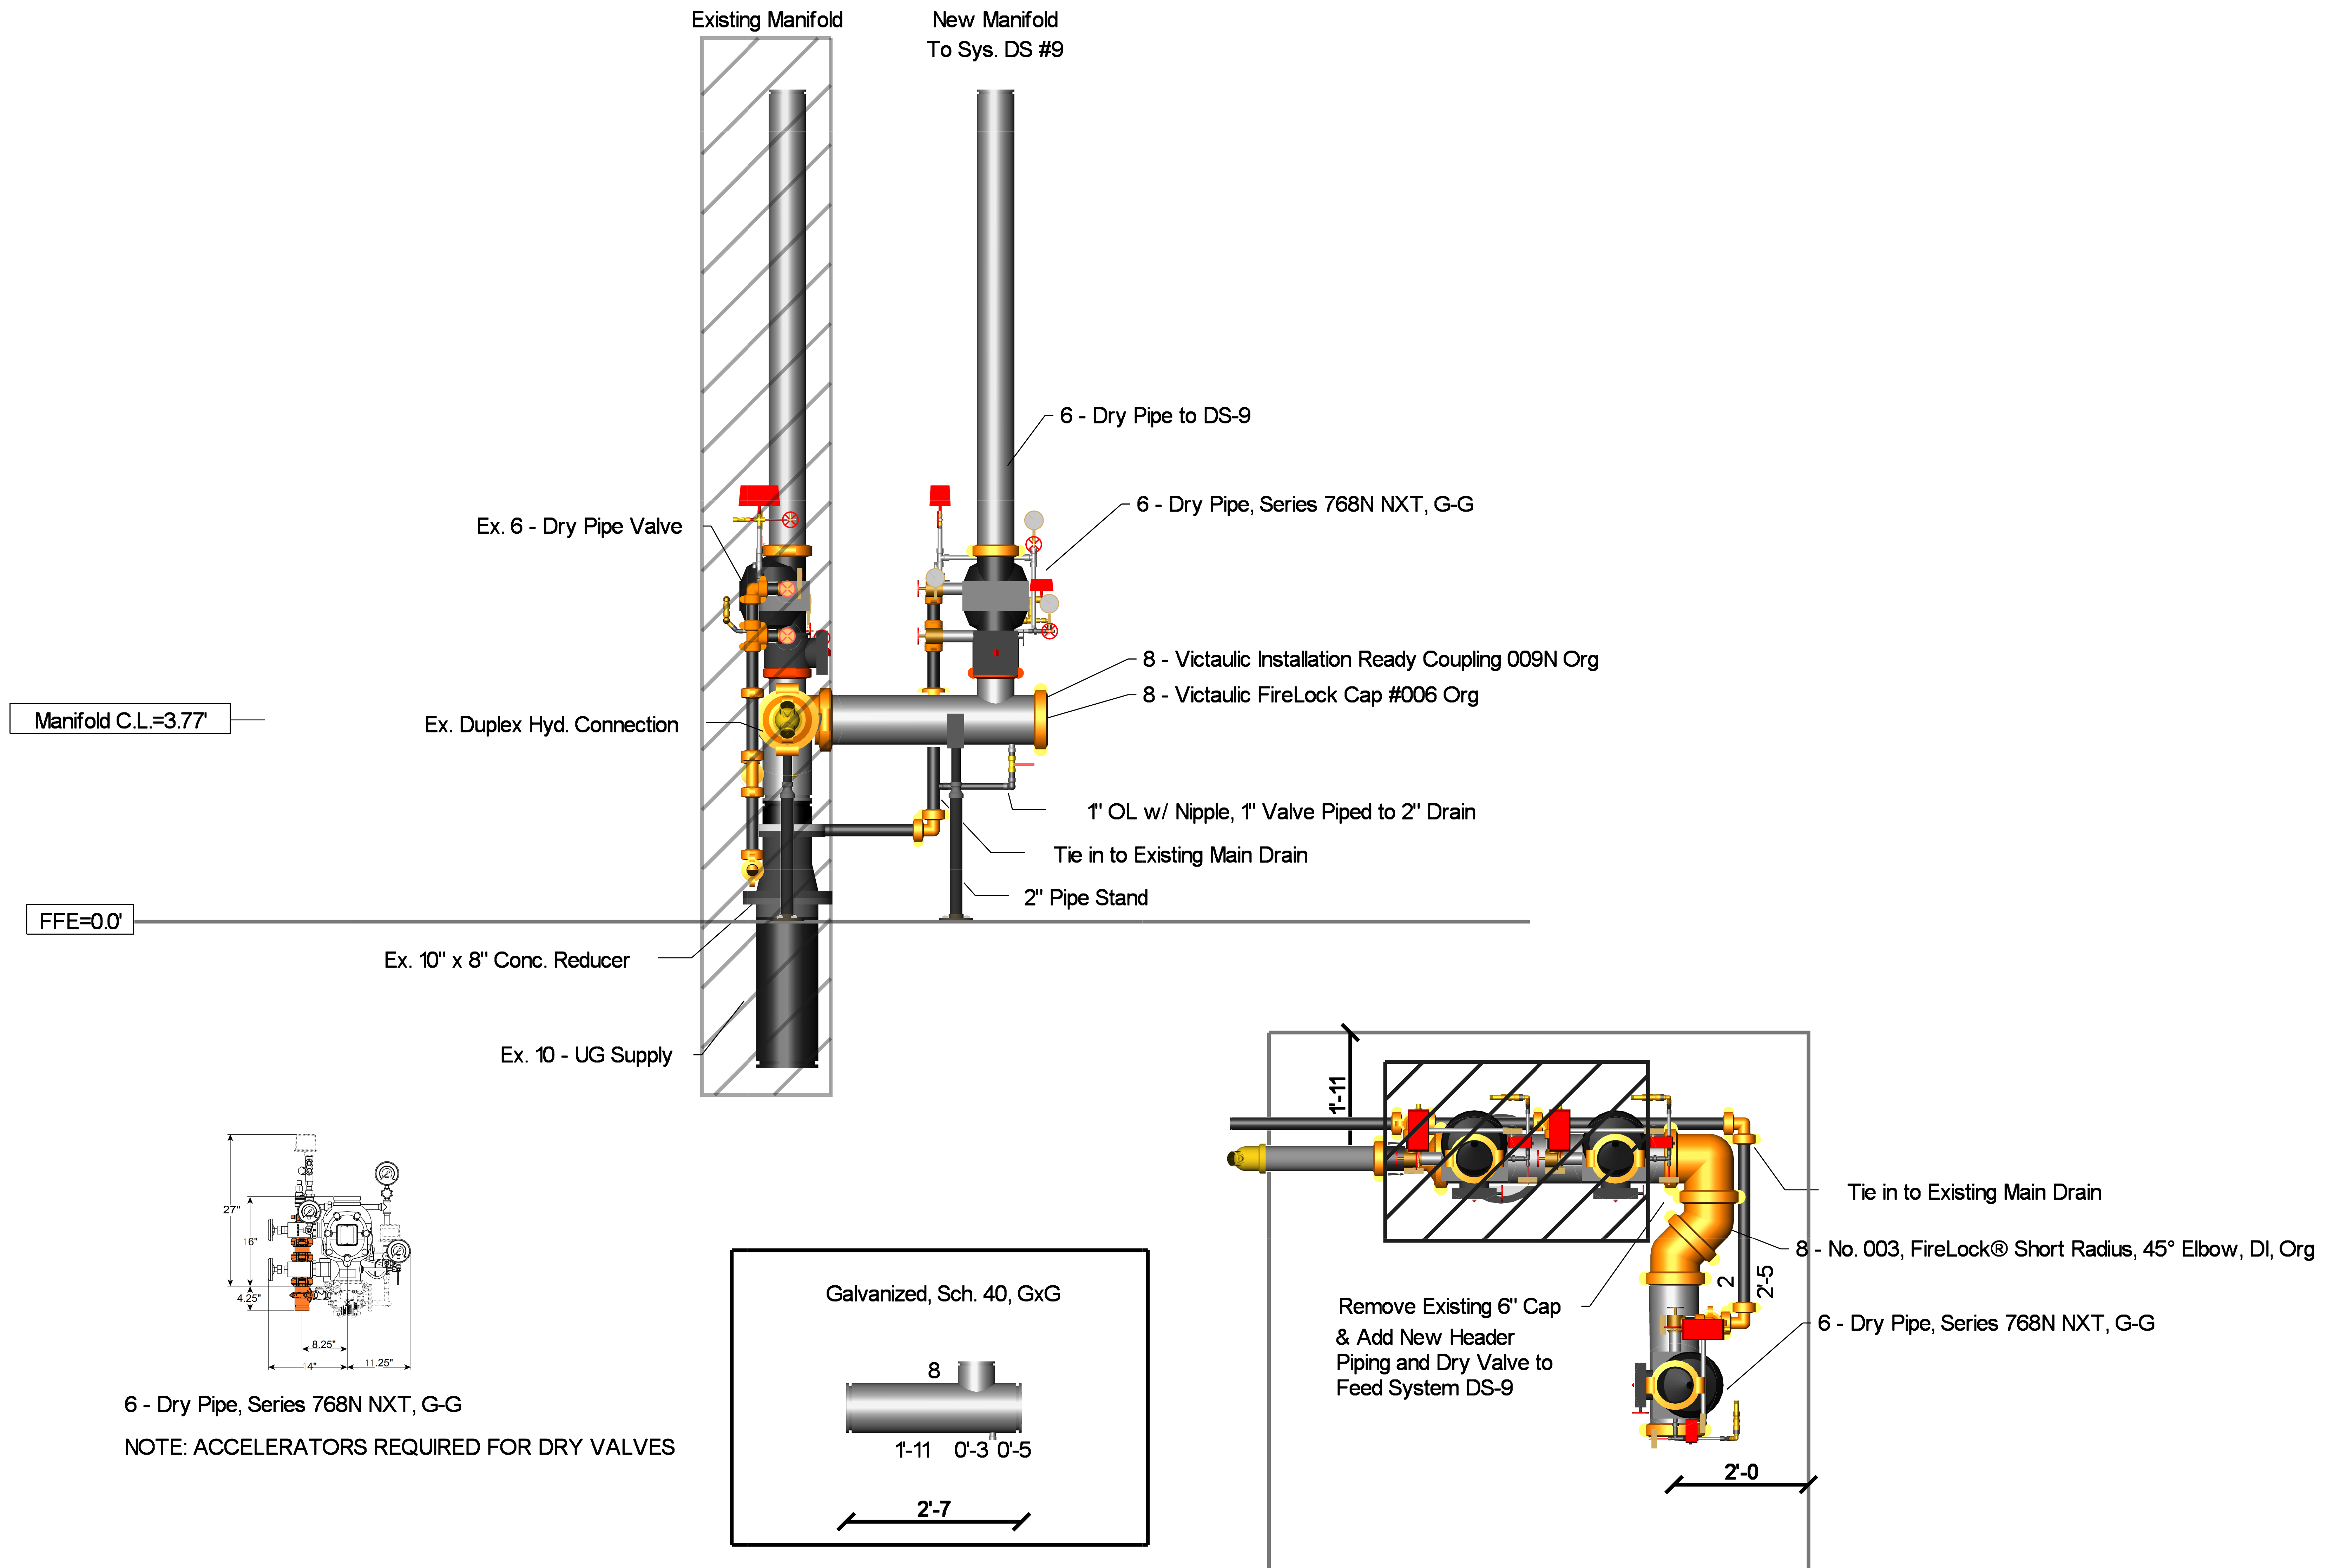


DRY VALVE HOUSE 7

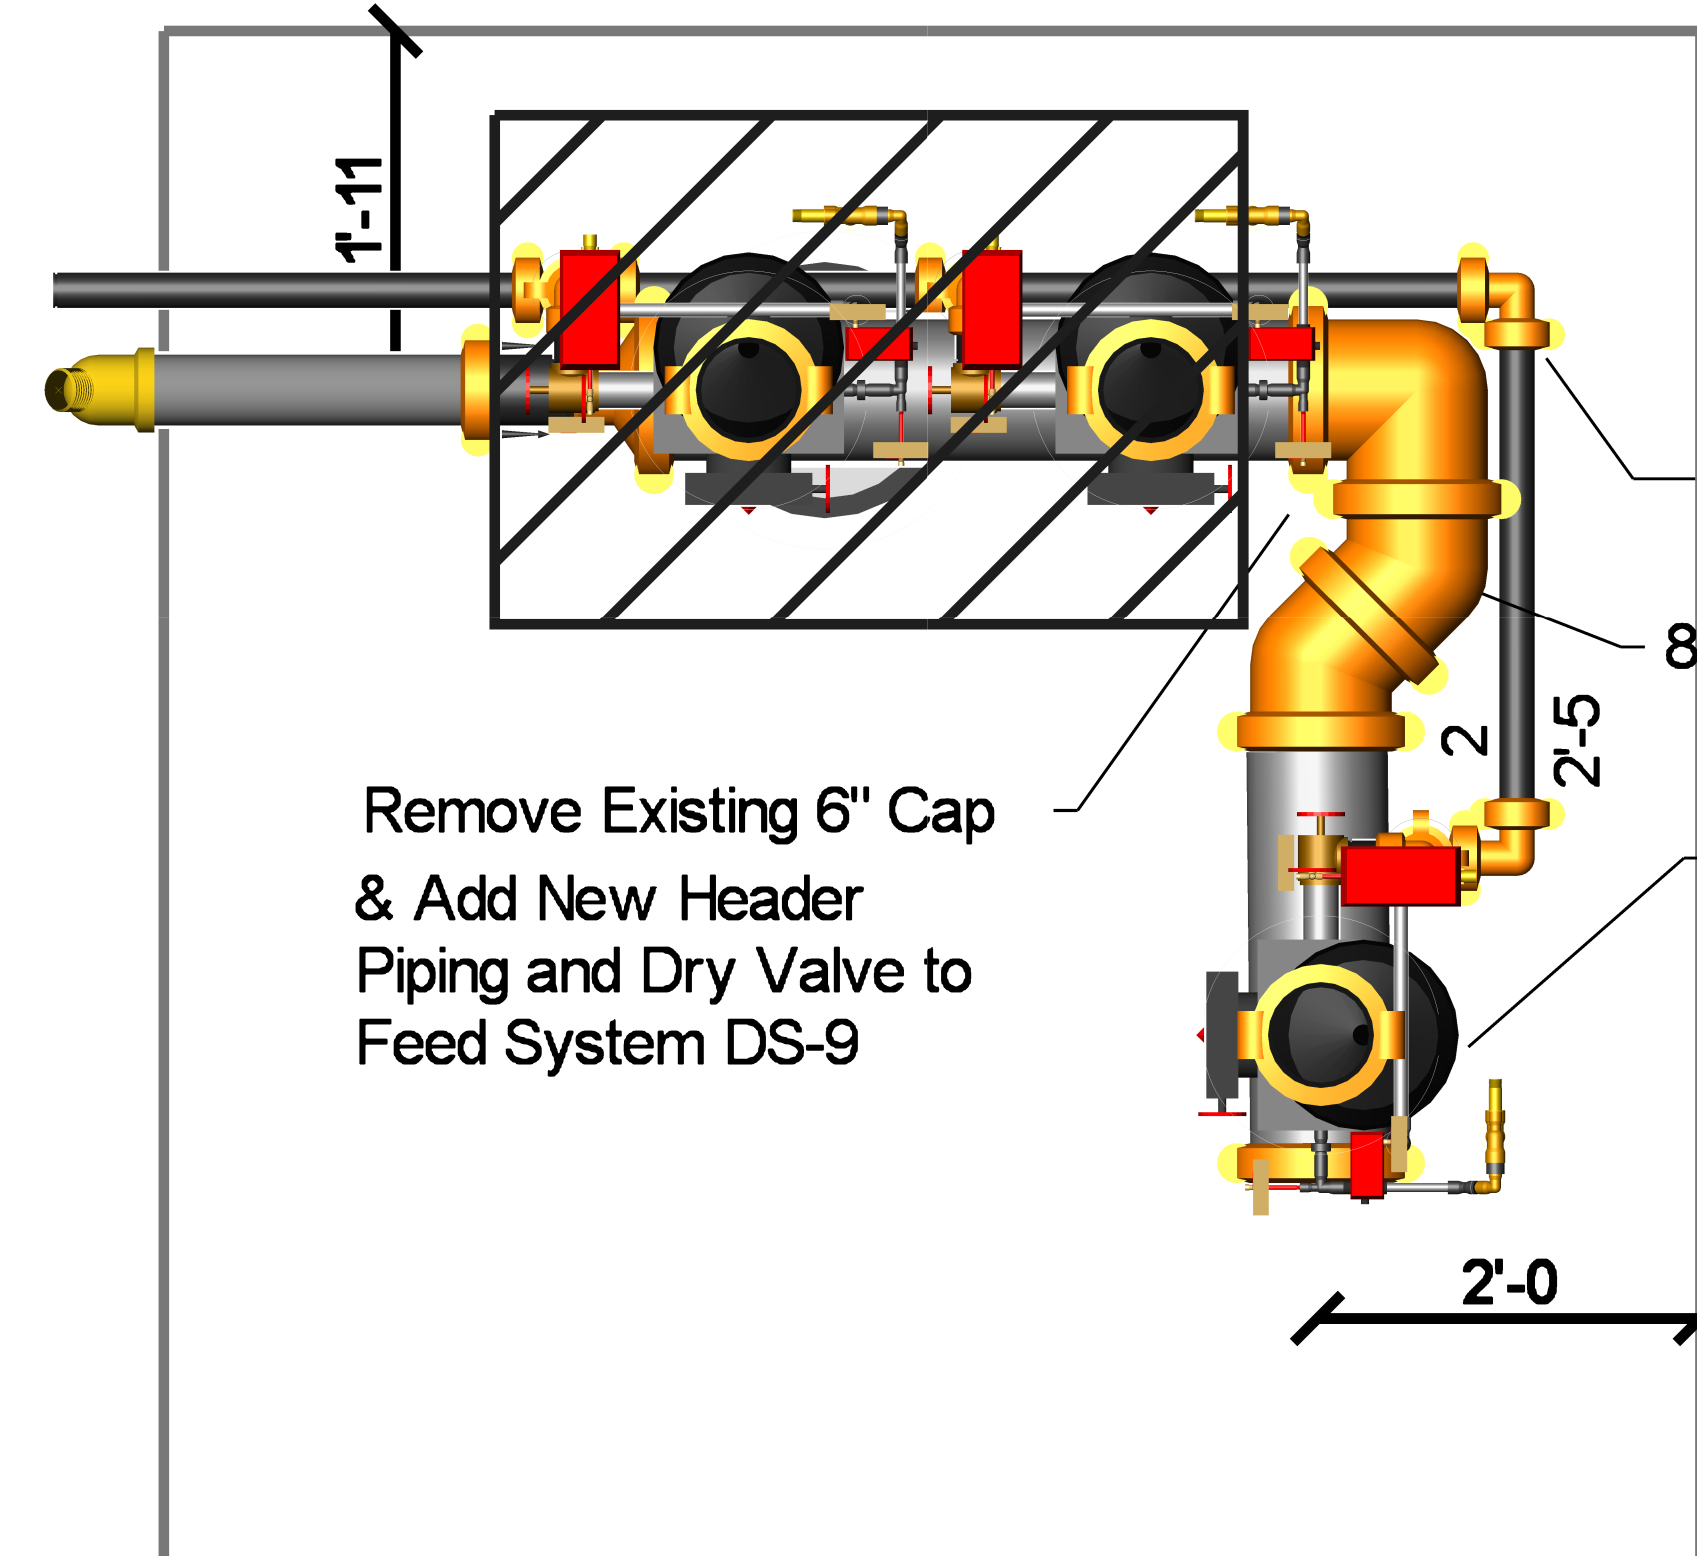

6 - Dry Pipe, Series 768N NXT, G-G

NOTE: ACCELERATORS REQUIRED FOR DRY VALVES

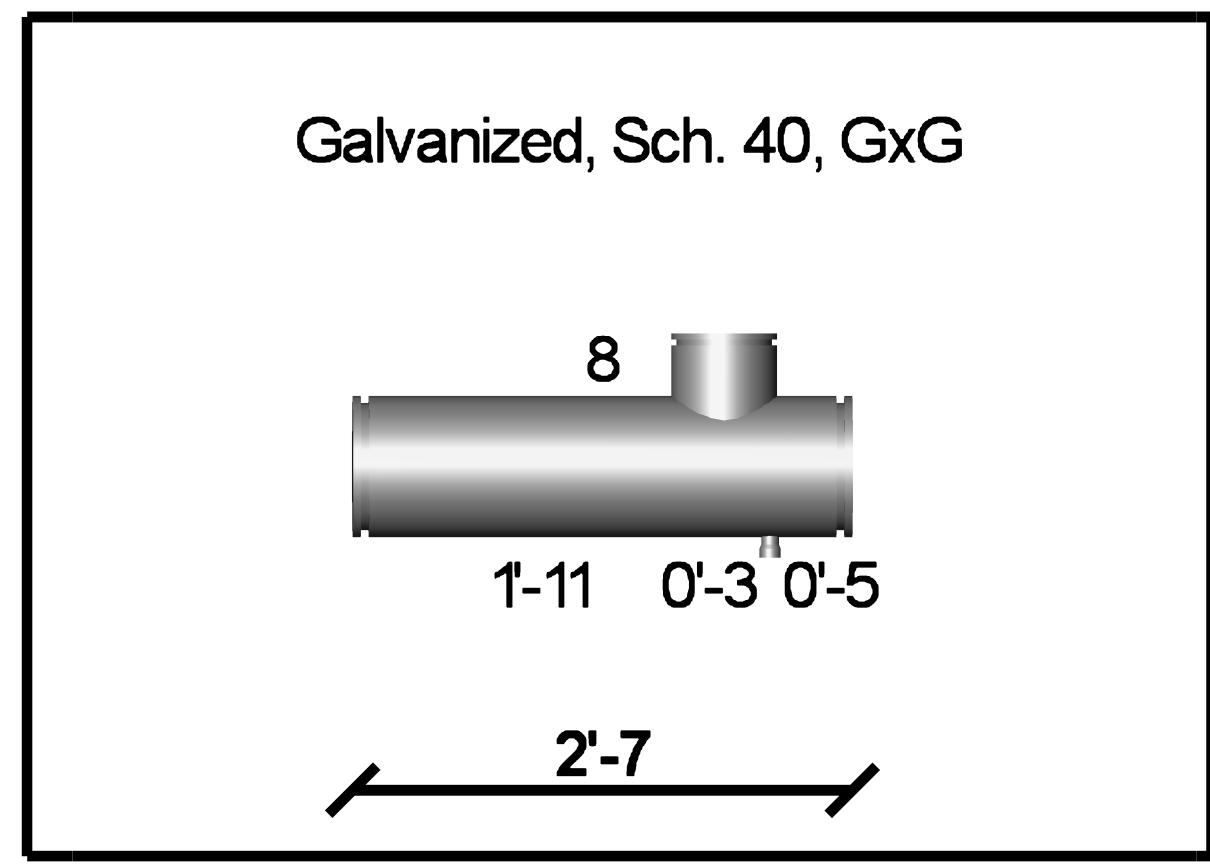

#	DATE	BY	REVISION	TABLE DESCRIPTION

#	DATE	BY	REVISION	TABLE DESCRIPTION

#	DATE	BY	REVISION	TABLE DESCRIPTION

ROY O MARTIN
OSB WAREHOUSE
 1923 U.S.-287
 CORRIGAN, TX 75939